


Section Key:

- 1. Alumasc air & vapour control layer.
- 2. Alumasc thermal insulation, thickness determined to meet the U-value and dew point of the structure.
- 3. Aluply PVC Fleece Backed Membrane.

— Denotes welding joint.

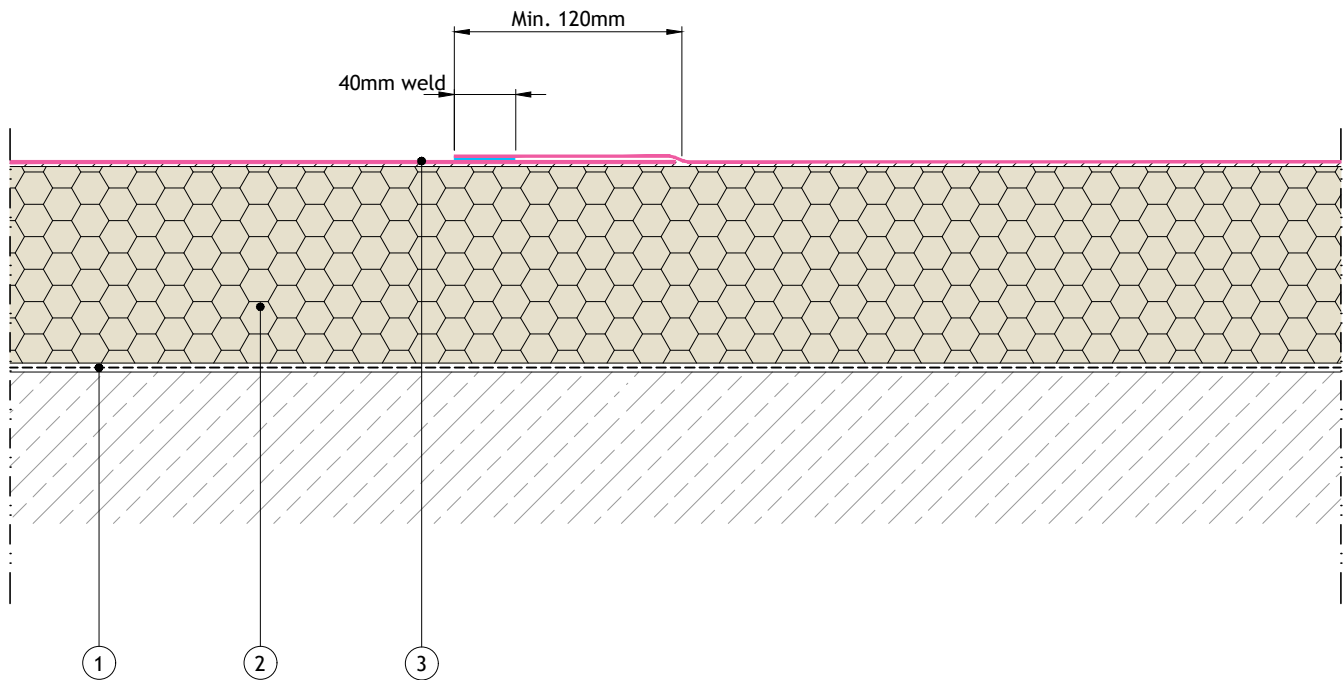

ALUMASC
ROOFING

+44 (0)1744648400
info@alumascroofing.com
www.alumascroofing.com

Alumasc Building Products Ltd
White House Works, Bold Road, Sutton St Helens, Merseyside WA9 4JG

Title:
Aluply - Adhered
Overlap

Drawing No:
ALU-AD 00 01

Revision:
-


Scale:
Not to Scale

Date:
October 2025

Section Key:

- 1. Alumasc air & vapour control layer.
- 2. Alumasc thermal insulation, thickness determined to meet the U-value and dew point of the structure.
- 3. Aluply PVC Fleece Backed Membrane.
- 4. Roof-Pro ProDrain refurbishment outlet.

— Denotes welding joint.

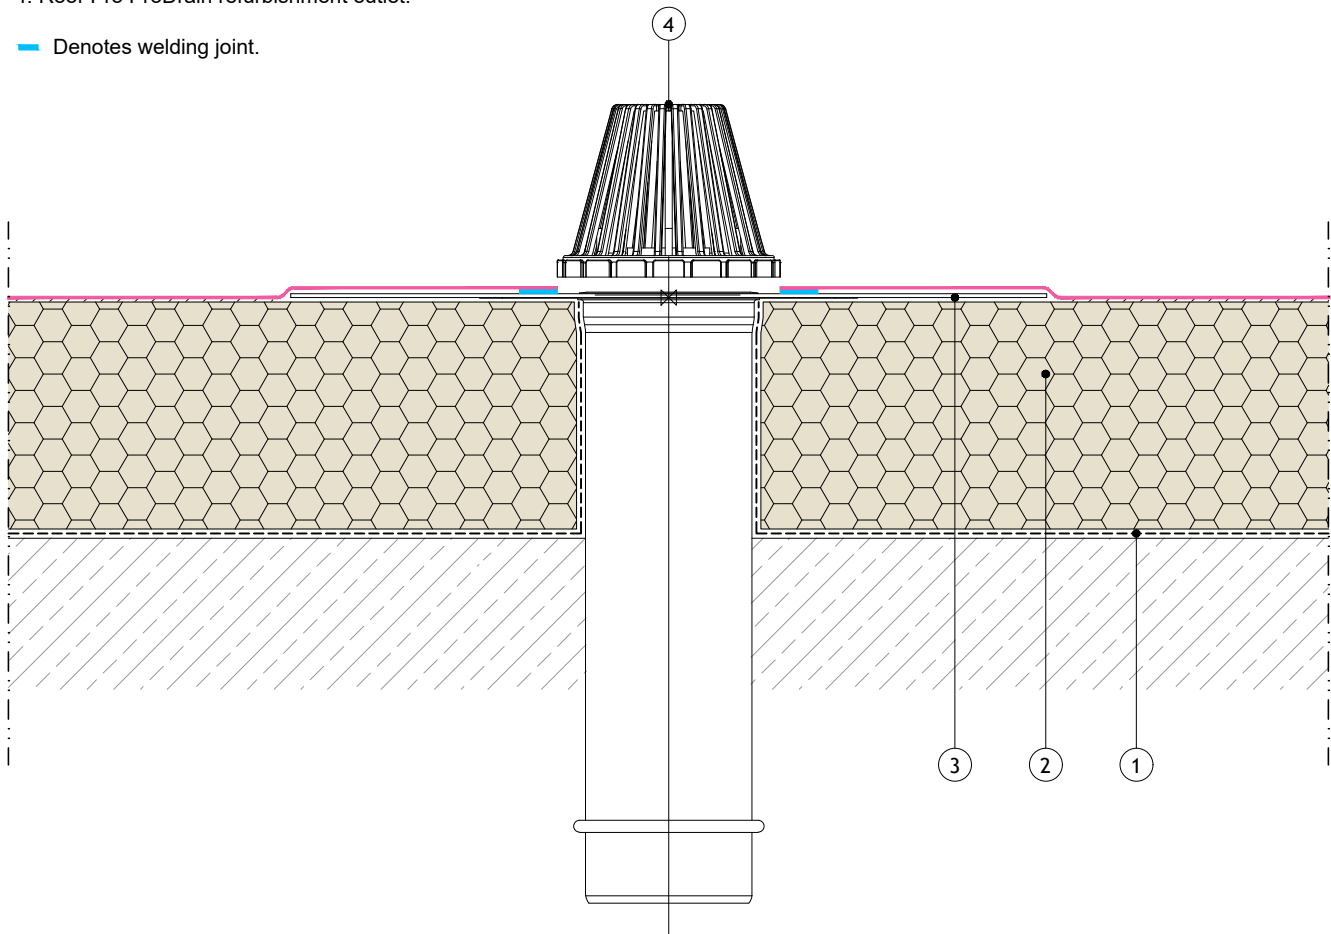

ALUMASC
ROOFING

+44 (0)1744648400
info@alumascroofing.com
www.alumascroofing.com

Alumasc Building Products Ltd
White House Works, Bold Road, Sutton St Helens, Merseyside WA9 4JG

Title:
Aluply - Adhered
ProDrain Rainwater Outlet

Drawing No:
ALU-AD 01 01

Revision:
-


Scale:
Not to Scale

Date:
October 2025

Section Key:

1. Alumasc air & vapour control layer.
2. Alumasc thermal insulation, thickness determined to meet the U-value and dew point of the structure.
3. Aluply PVC Fleece Backed Membrane.
4. Alumasc thermal insulation, thickness to meet U-value/thermal bridging requirement.
5. Aluply PVC Metal.

— Denotes welding joint.

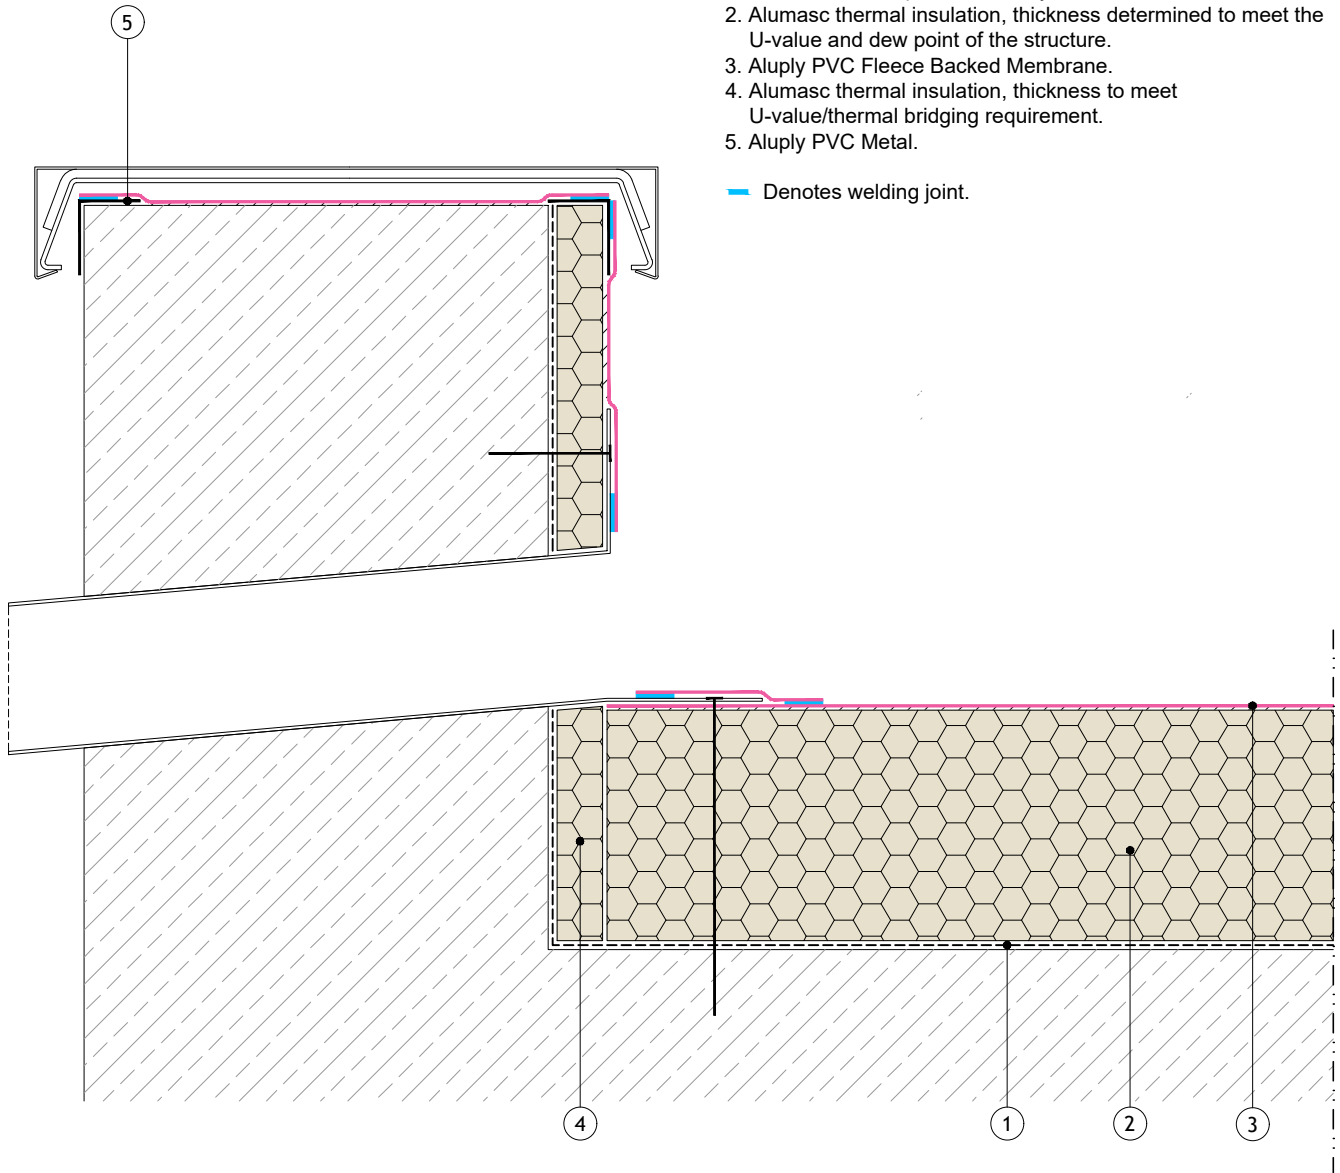

ALUMASC
ROOFING

+44 (0)1744648400
info@alumascroofing.com
www.alumascroofing.com

Alumasc Building Products Ltd
White House Works, Bold Road, Sutton St Helens, Merseyside WA9 4JG

Title:
Aluply - Adhered
Parapet Chute

Drawing No:
ALU-AD 01 02

Revision:
-

Scale:
Not to Scale


Date:
October 2025

© Copyright reserved

Section Key:

- 1. Alumasc air & vapour control layer.
- 2. Alumasc thermal insulation, thickness determined to meet the U-value and dew point of the structure.
- 3. Aluply PVC Fleece Backed Membrane.
- 4. Alumasc thermal insulation, thickness to meet U-value/thermal bridging requirement.
- 5. Aluply PVC Metal.

■ Denotes welding joint.

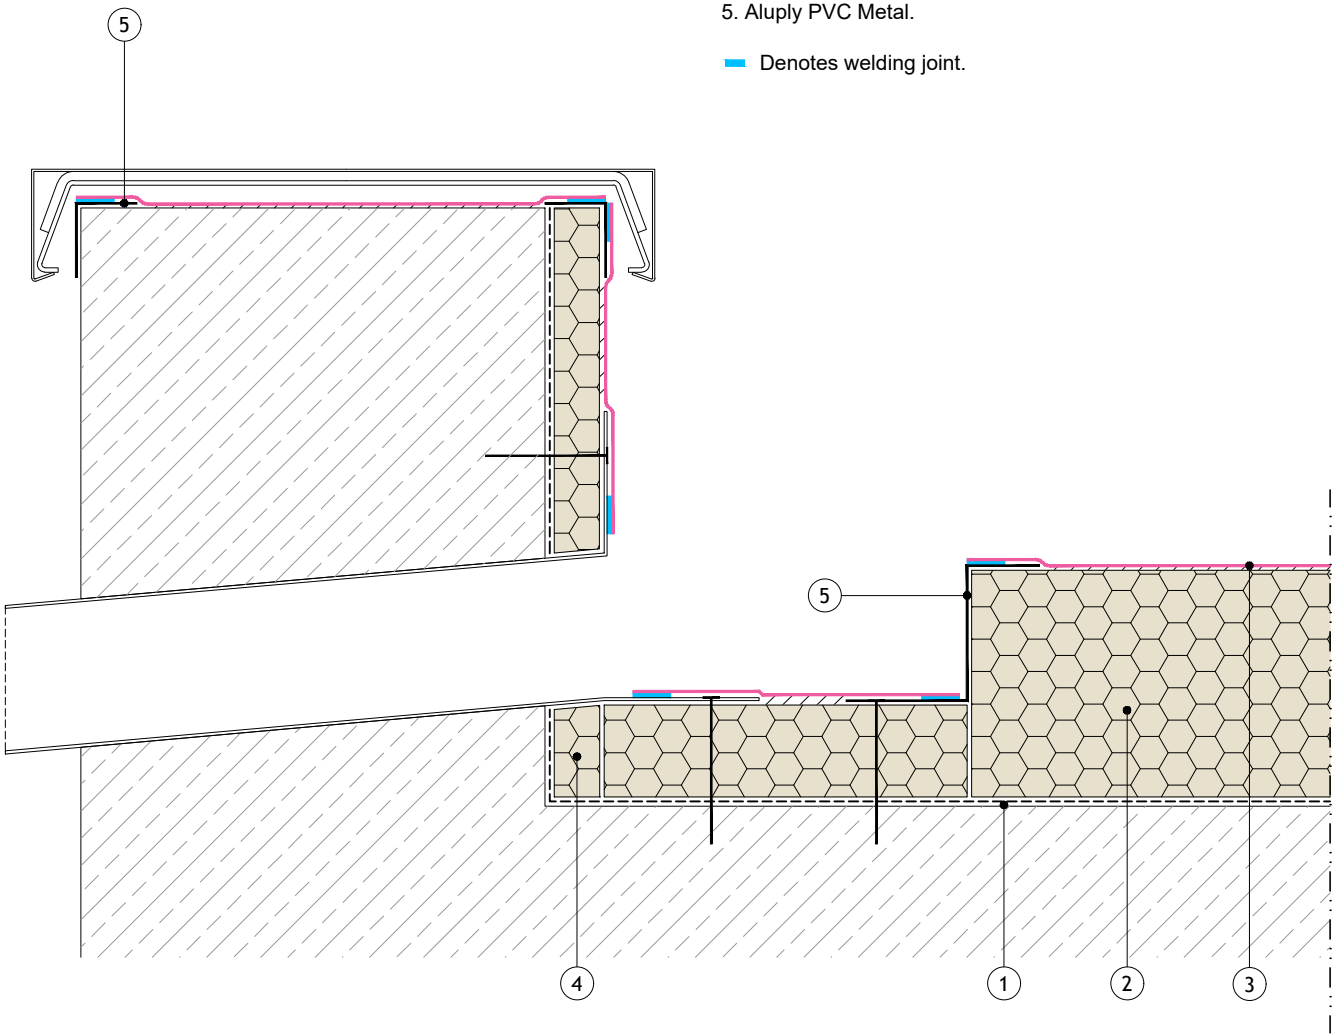

ALUMASC
ROOFING

Alumasc Building Products Ltd
White House Works, Bold Road, Sutton St Helens, Merseyside WA9 4JG

+44 (0)1744648400
info@alumascroofing.com
www.alumascroofing.com

Title:
Aluply - Adhered
Sumped Parapet Chute

Drawing No:
ALU-AD 01 03

Revision:
-

Scale:
Not to Scale

Date:
October 2025


© Copyright reserved

Section Key:

- 1. Alumasc air & vapour control layer.
- 2. Alumasc thermal insulation, thickness determined to meet the U-value and dew point of the structure.
- 3. Aluply PVC Fleece Backed Membrane.
- 4. Aluply Fixing Bar.
- 5. Aluply PVC Metal.
- 6. Hard edge protection.
- 7. Aluply PVC Reinforced Membrane.

N.B. Direction of fixing peel stop is subject to substrate type.

— Denotes welding joint.

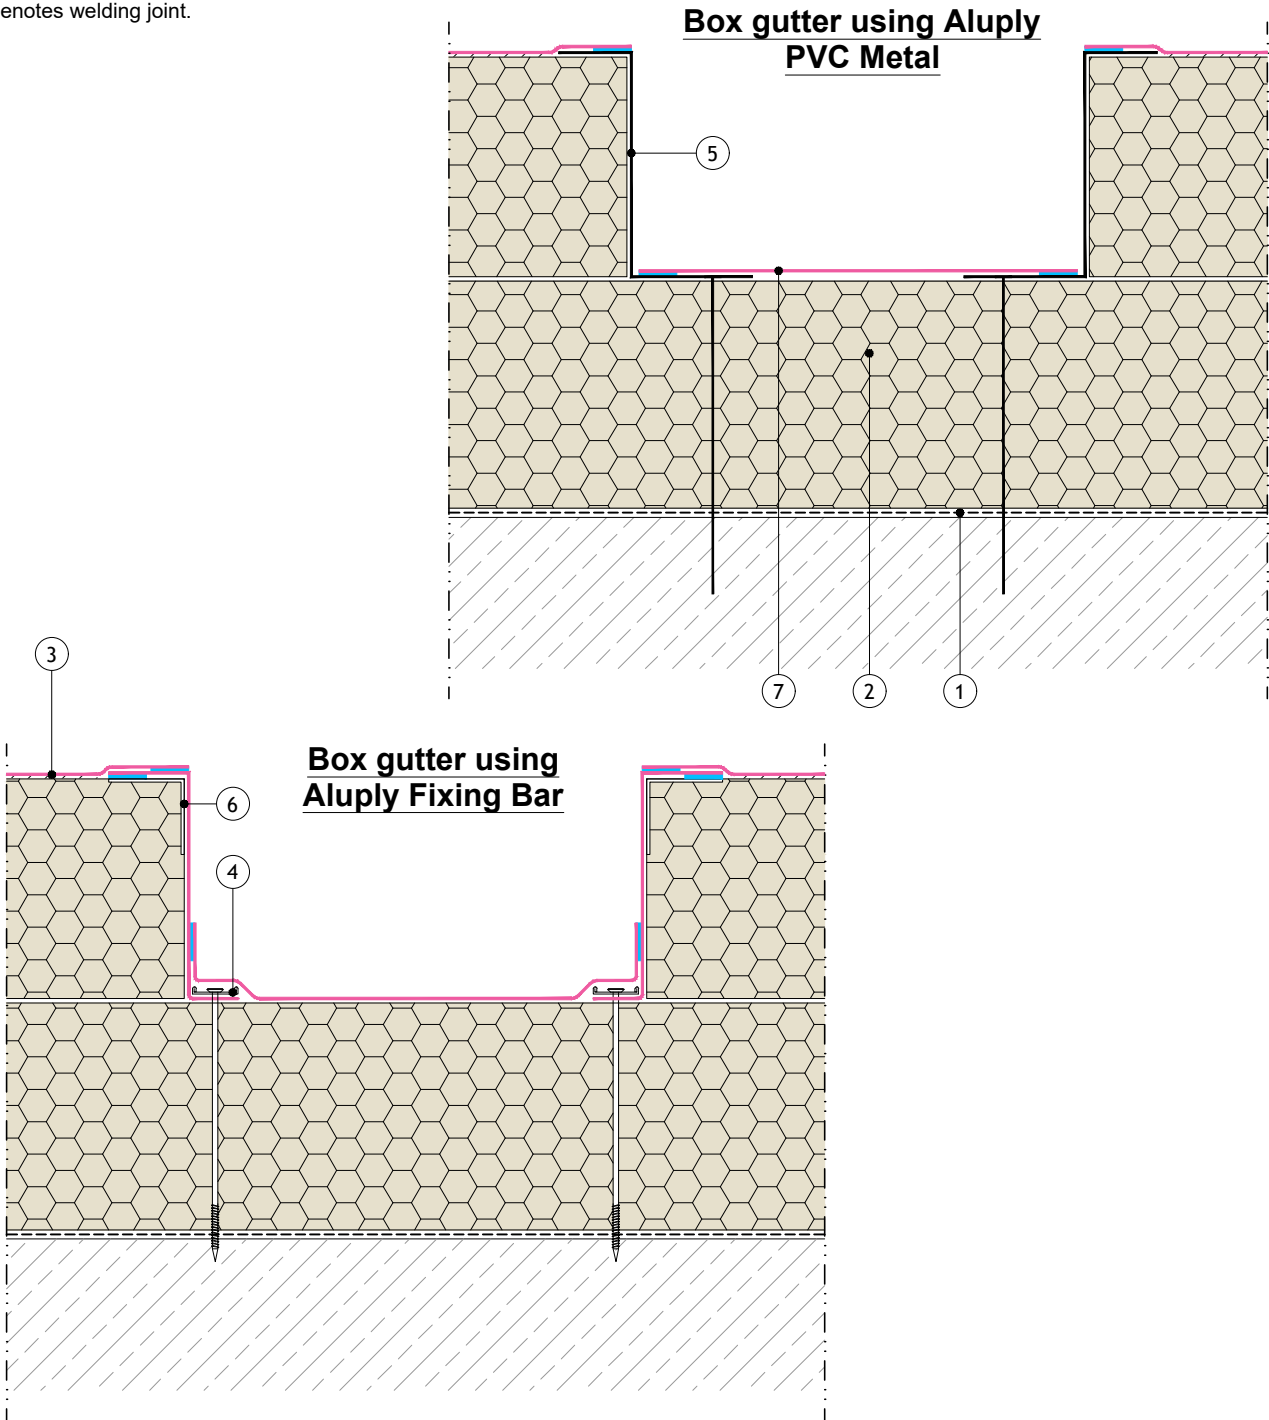

ALUMASC
ROOFING

+44 (0)1744648400
info@alumascroofing.com
www.alumascroofing.com

Alumasc Building Products Ltd
White House Works, Bold Road, Sutton St Helens, Merseyside WA9 4JG

Title:
Aluply - Adhered
Box Gutter

Drawing No:
ALU-AD 01 04

Revision:
-

Scale:
Not to Scale

Date:
October 2025



© Copyright reserved

Section Key:

- 1. Alumasc air & vapour control layer.
- 2. Alumasc thermal insulation, thickness determined to meet the U-value and dew point of the structure.
- 3. Aluply PVC Fleece Backed Membrane.
- 4. Alumasc thermal insulation, thickness to meet U-value/thermal bridging requirement.
- 5. Aluply Fixing Bar.
- 6. Aluply PVC Metal.
- 7. Hard edge protection.
- 8. Aluply PVC Reinforced Membrane.

N.B. Direction of fixing peel stop is subject to substrate type.

— Denotes welding joint.

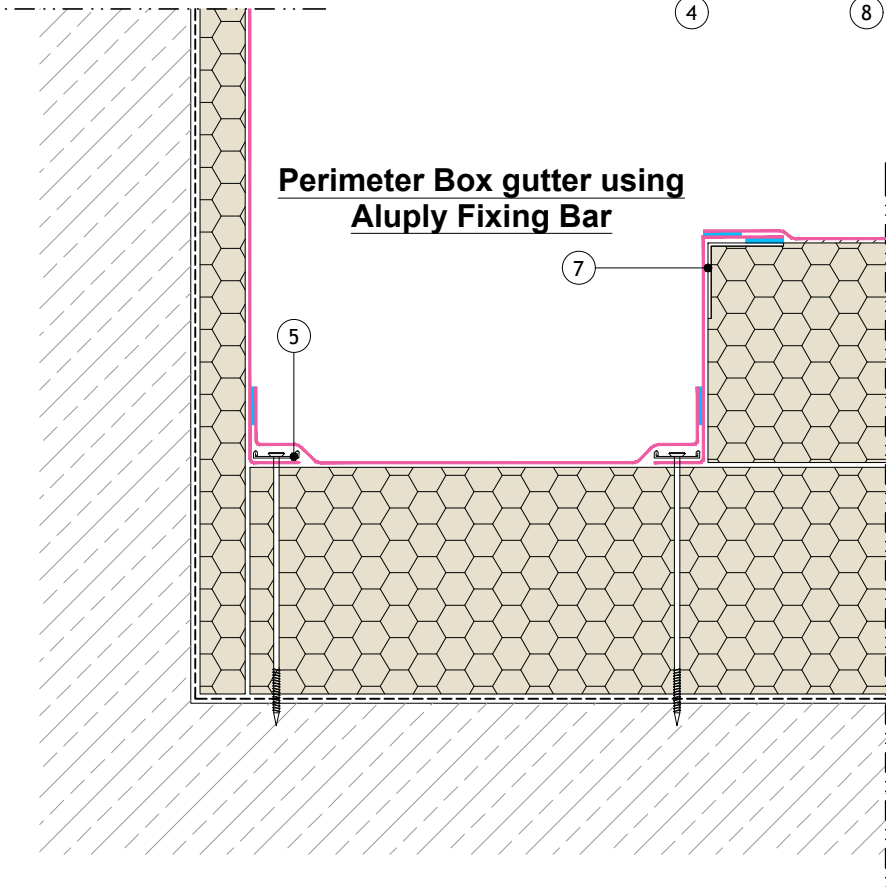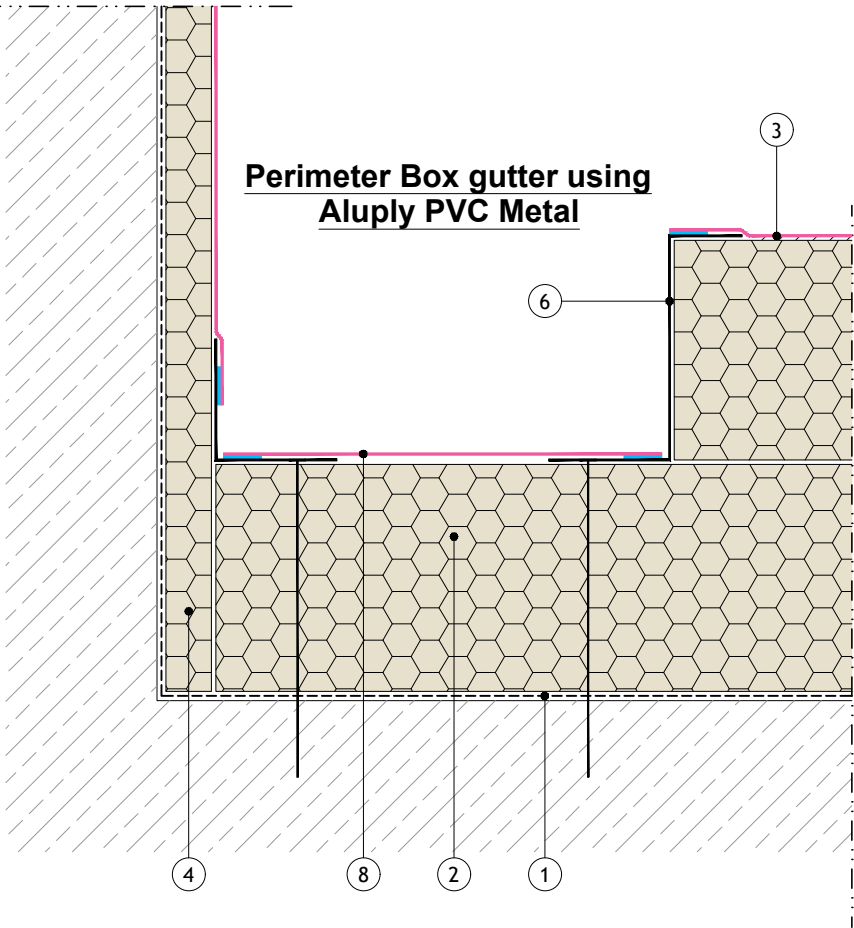

ALUMASC
ROOFING

+44 (0)1744648400
info@alumascroofing.com
www.alumascroofing.com

Alumasc Building Products Ltd
White House Works, Bold Road, Sutton St Helens, Merseyside WA9 4JG

Title:
Aluply - Adhered
Perimeter Box Gutter

Drawing No:
ALU-AD 01 05

Revision:
-

Scale:
Not to Scale



Date:
October 2025

Section Key:

- 1. Alumas air & vapour control layer.
- 2. Alumas thermal insulation, thickness determined to meet the U-value and dew point of the structure.
- 3. Aluply PVC Fleece Backed Membrane.
- 4. Aluply PVC Metal.
- 5. Galvanised cleat to be installed with drip faces over 100mm @ 1m centres.

- Denotes welding joint.
- Denotes Foam Sealing Tape, install as required for uneven substrates.

External gutter with Aluply PVC Metal & Galvanised cleat

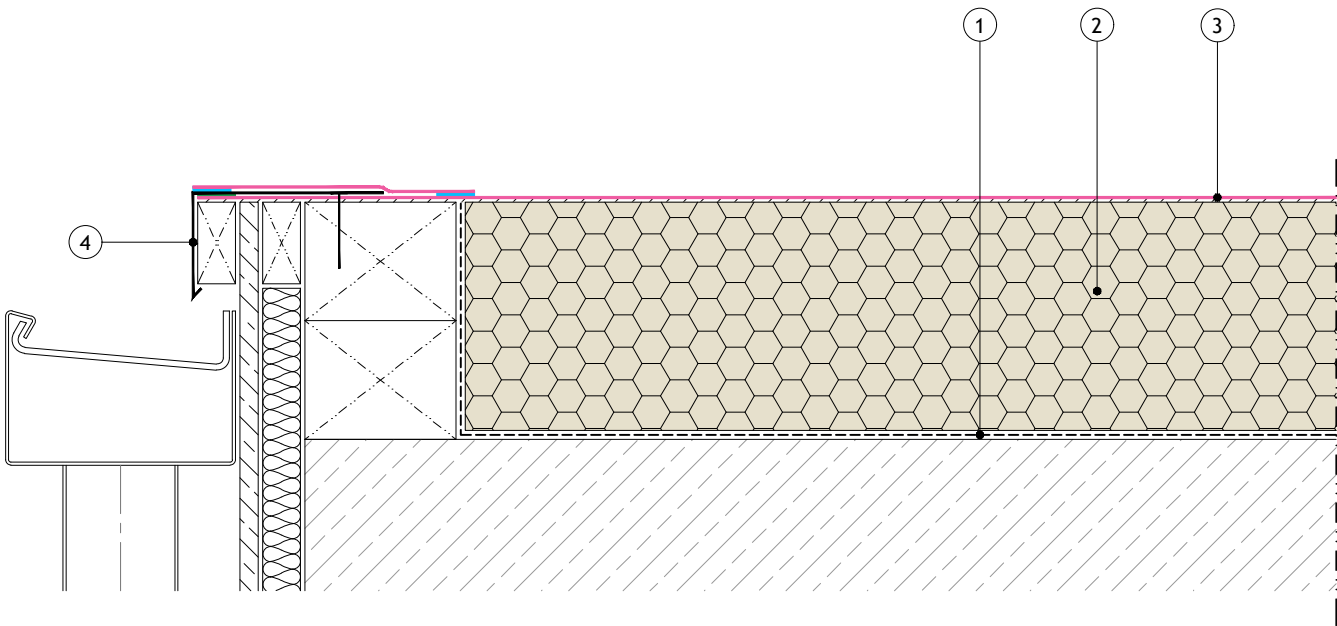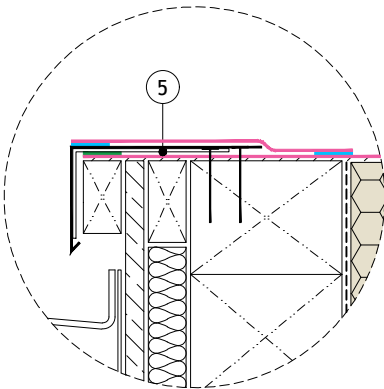

External gutter with Aluply PVC Metal



ALUMASC
ROOFING

Alumas Building Products Ltd
White House Works, Bold Road, Sutton St Helens, Merseyside WA9 4JG

+44 (0)1744648400
info@alumascroofing.com
www.alumascroofing.com

Title:
Aluply - Adhered
Drip To External Gutter

Drawing No:
ALU-AD 02 01

Revision:
-

Scale:
Not to Scale



Date:
October 2025

Section Key:

1. Alumasac air & vapour control layer.
2. Alumasac thermal insulation, thickness determined to meet the U-value and dew point of the structure.
3. Aluply PVC Fleece Backed Membrane.
4. Alumasac thermal insulation, thickness to meet U-value/thermal bridging requirement.
5. Aluply PVC Metal.
6. Aluply Fixing Bar.
7. Supporting kerb.

N.B. Direction of fixing peel stop is subject to substrate type.

— Denotes welding joint.

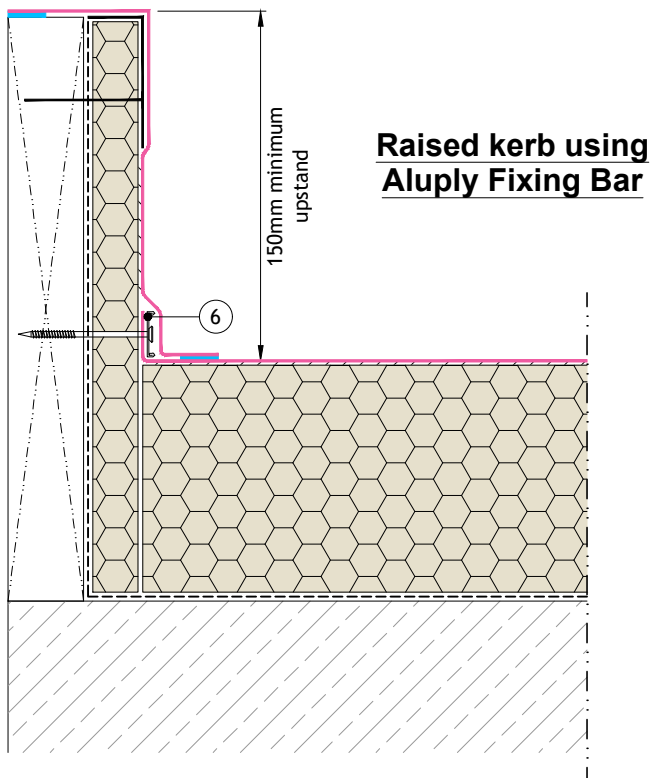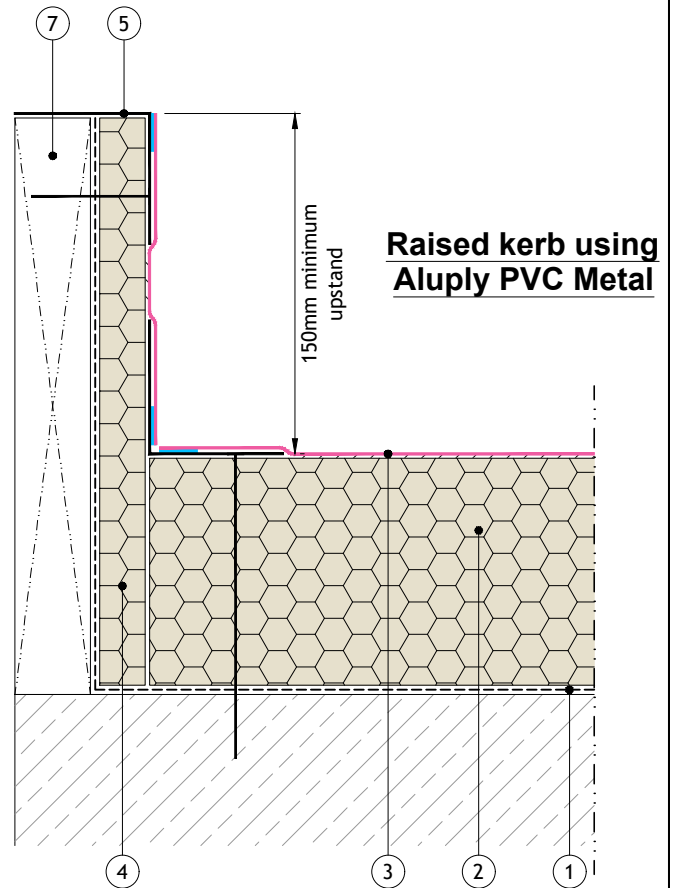

ALUMASC
ROOFING

+44 (0)1744648400
info@alumascroofing.com
www.alumascroofing.com

Alumasac Building Products Ltd
White House Works, Bold Road, Sutton St Helens, Merseyside WA9 4JG

Title:
Aluply - Adhered
Raised Kerb

Drawing No:
ALU-AD 02 02

Revision:
-

Scale:
Not to Scale

Date:
October 2025

© Copyright reserved


Section Key:

- 1. Alumasc air & vapour control layer.
- 2. Alumasc thermal insulation, thickness determined to meet the U-value and dew point of the structure.
- 3. Aluply PVC Fleece Backed Membrane.
- 4. Alumasc thermal insulation, thickness to meet U-value/thermal bridging requirement.
- 5. Aluply PVC Metal.
- 6. Aluply Fixing Bar.


N.B. Direction of fixing peel stop is subject to substrate type.

— Denotes welding joint.

**Raised kerb using
Aluply Fixing Bar**

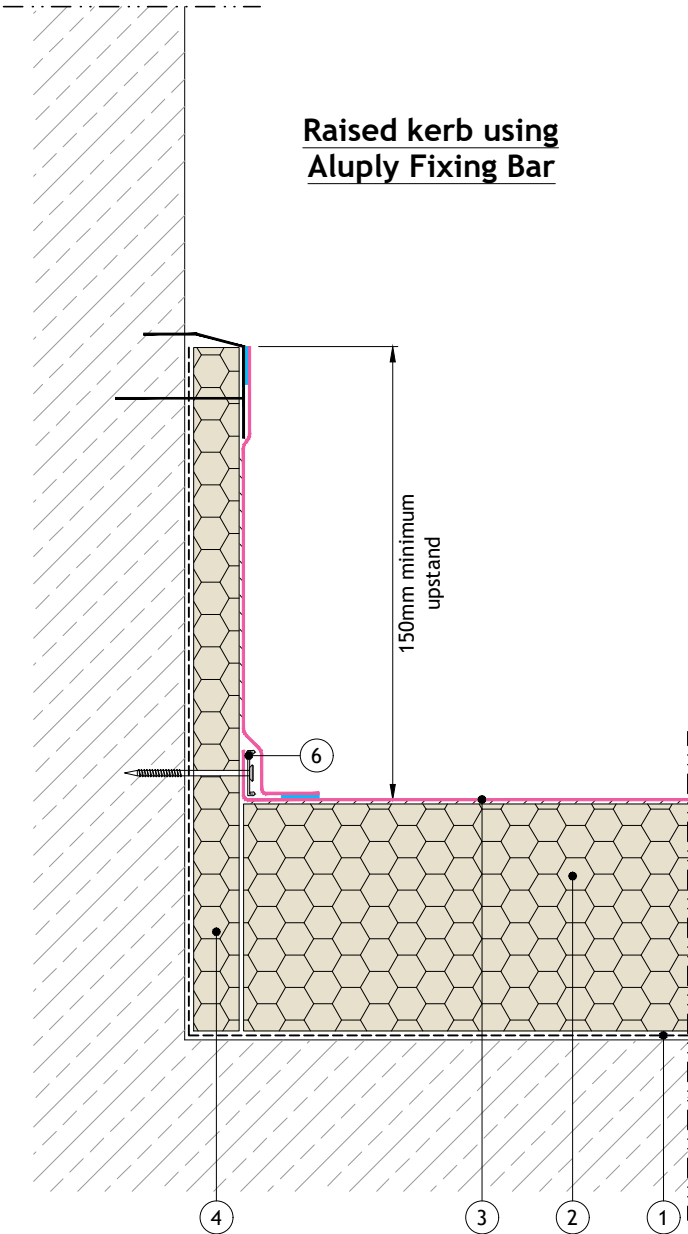

**Abutment using
Aluply PVC Metal**

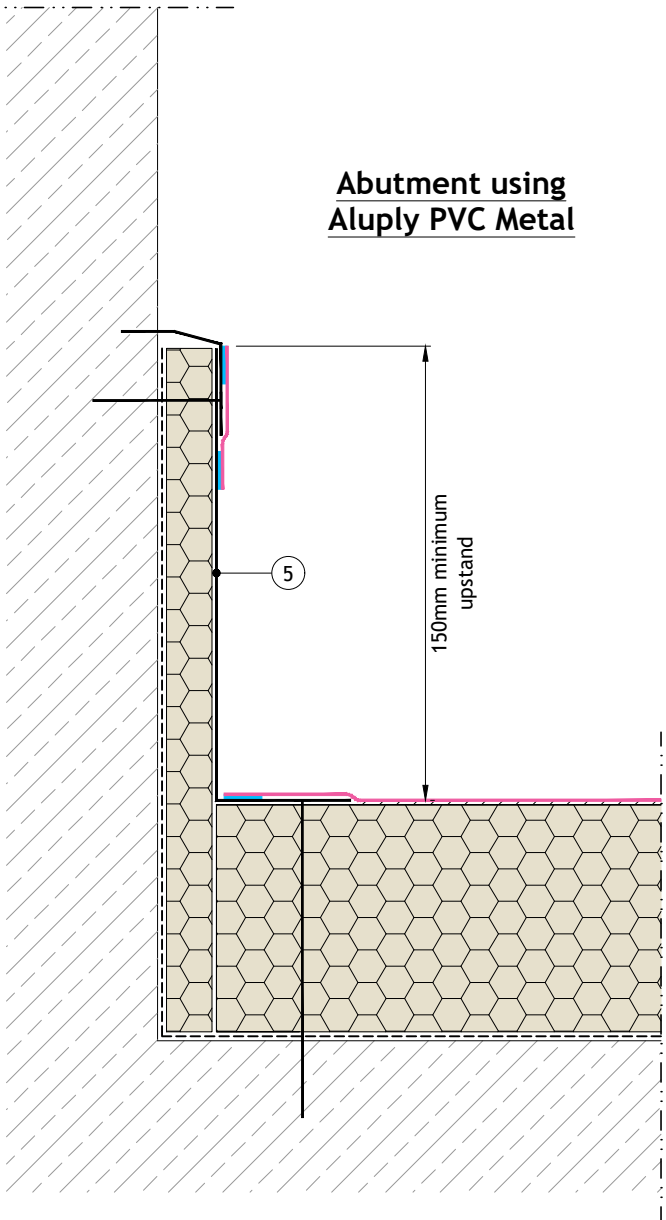

ALUMASC
ROOFING

Alumasc Building Products Ltd
White House Works, Bold Road, Sutton St Helens, Merseyside WA9 4JG

+44 (0)1744648400
info@alumascroofing.com
www.alumascroofing.com

Title:
Aluply - Adhered
Abutment

Drawing No:
ALU-AD 03 01

Revision:
-

Scale:
Not to Scale

Date:
October 2025



© Copyright reserved

Section Key:

- 1. Alumasc air & vapour control layer.
- 2. Alumasc thermal insulation, thickness determined to meet the U-value and dew point of the structure.
- 3. Aluply PVC Fleece Backed Membrane.
- 4. Alumasc thermal insulation, thickness to meet U-value/thermal bridging requirement.
- 5. Aluply PVC Metal.
- 6. Aluply Fixing Bar.

N.B. Direction of fixing peel stop is subject to substrate type.

— Denotes welding joint.

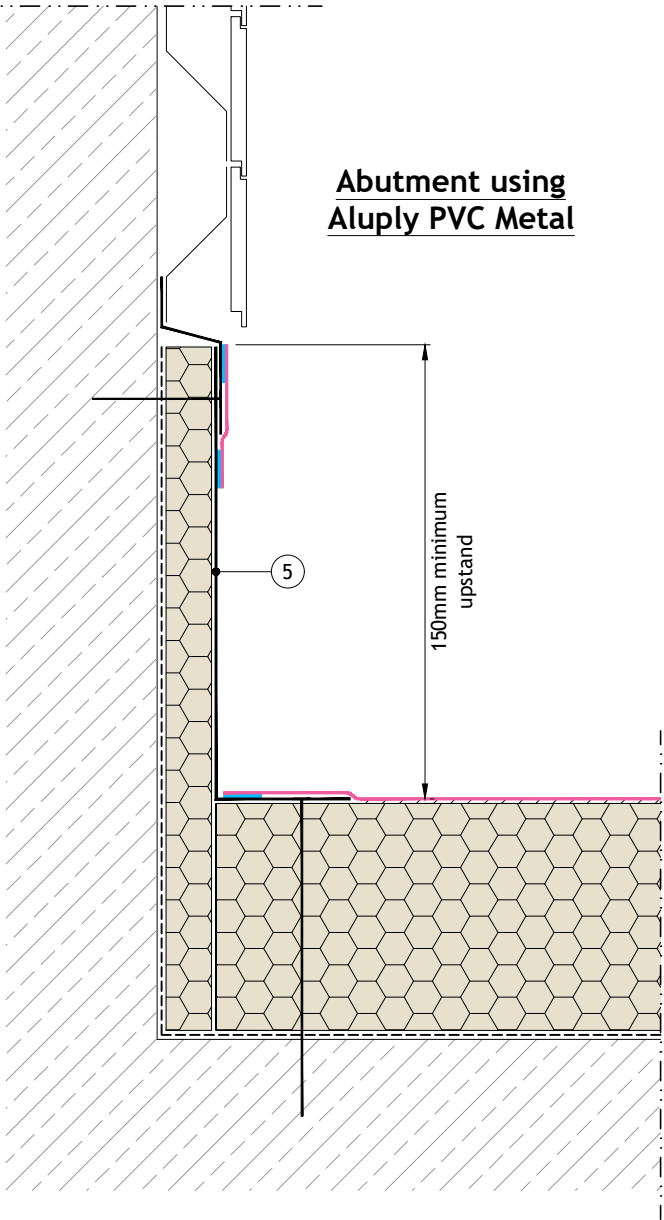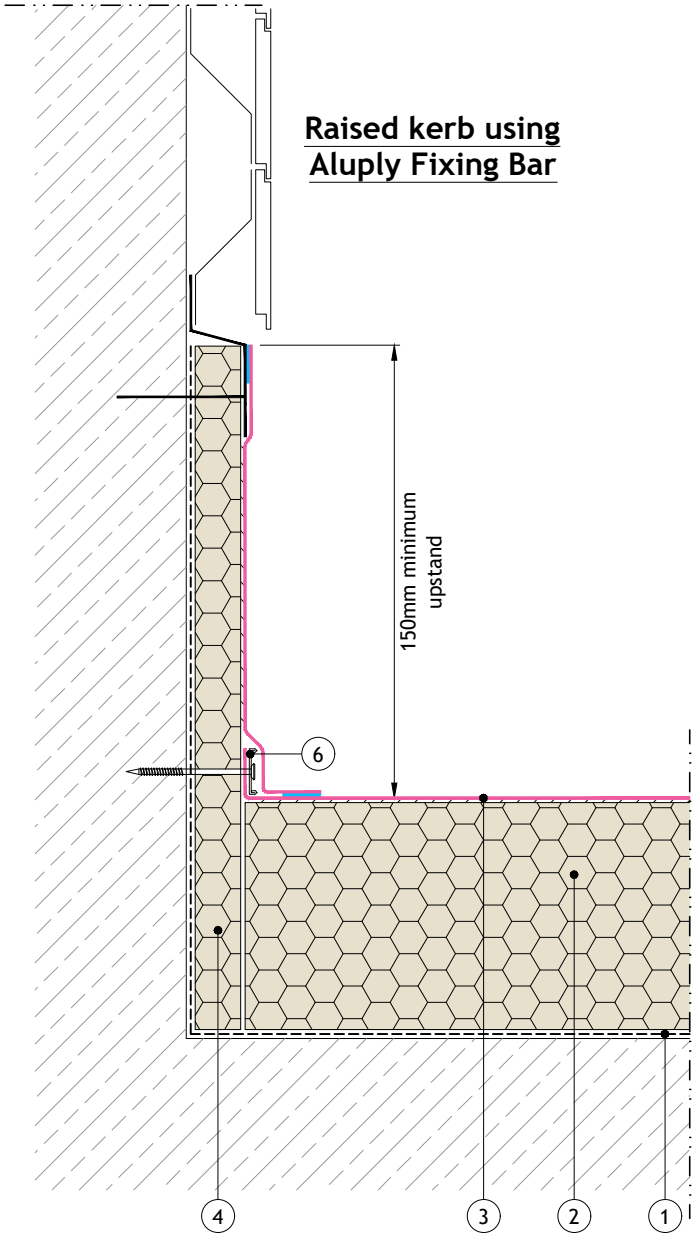

ALUMASC
ROOFING

Alumasc Building Products Ltd
White House Works, Bold Road, Sutton St Helens, Merseyside WA9 4JG

+44 (0)1744648400
info@alumascroofing.com
www.alumascroofing.com

Title:
Aluply - Adhered
Abutment To Cladding

Drawing No:
ALU-AD 03 02

Revision:
-

Scale:
Not to Scale

Date:
October 2025



© Copyright reserved

Section Key:

- 1. Alumasc air & vapour control layer.
- 2. Alumasc thermal insulation, thickness determined to meet the U-value and dew point of the structure.
- 3. Aluply PVC Fleece Backed Membrane.
- 4. Alumasc thermal insulation, thickness to meet U-value/thermal bridging requirement.
- 5. Aluply PVC Metal.
- 6. Aluply Fixing Bar.

N.B. Direction of fixing peel stop is subject to substrate type.

— Denotes welding joint.

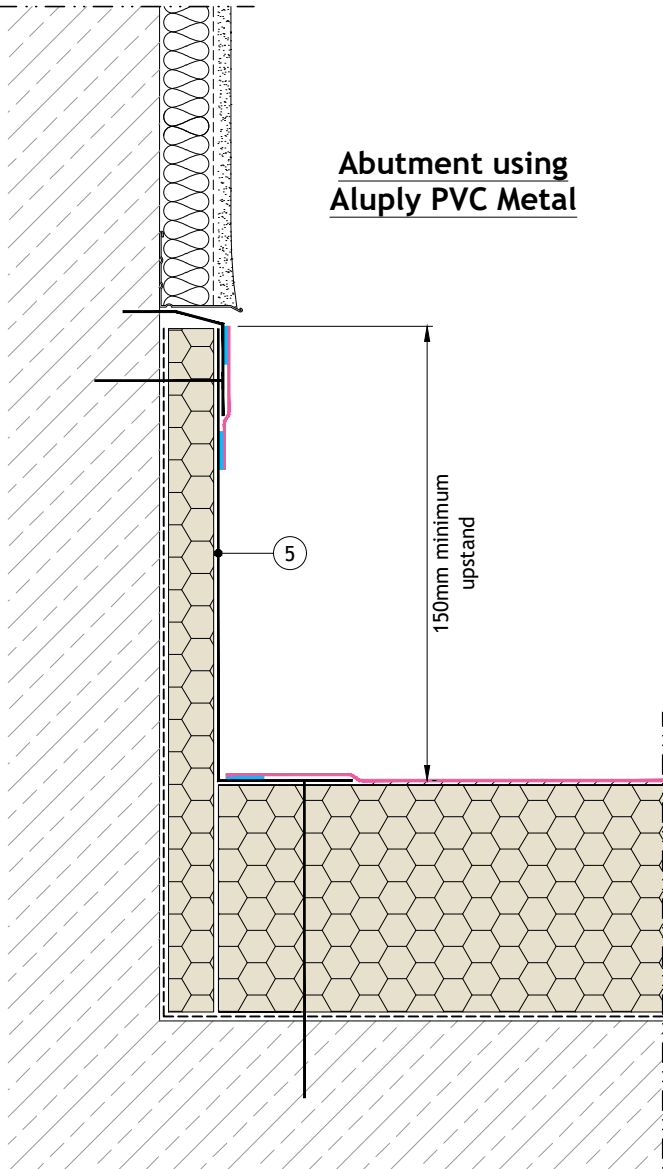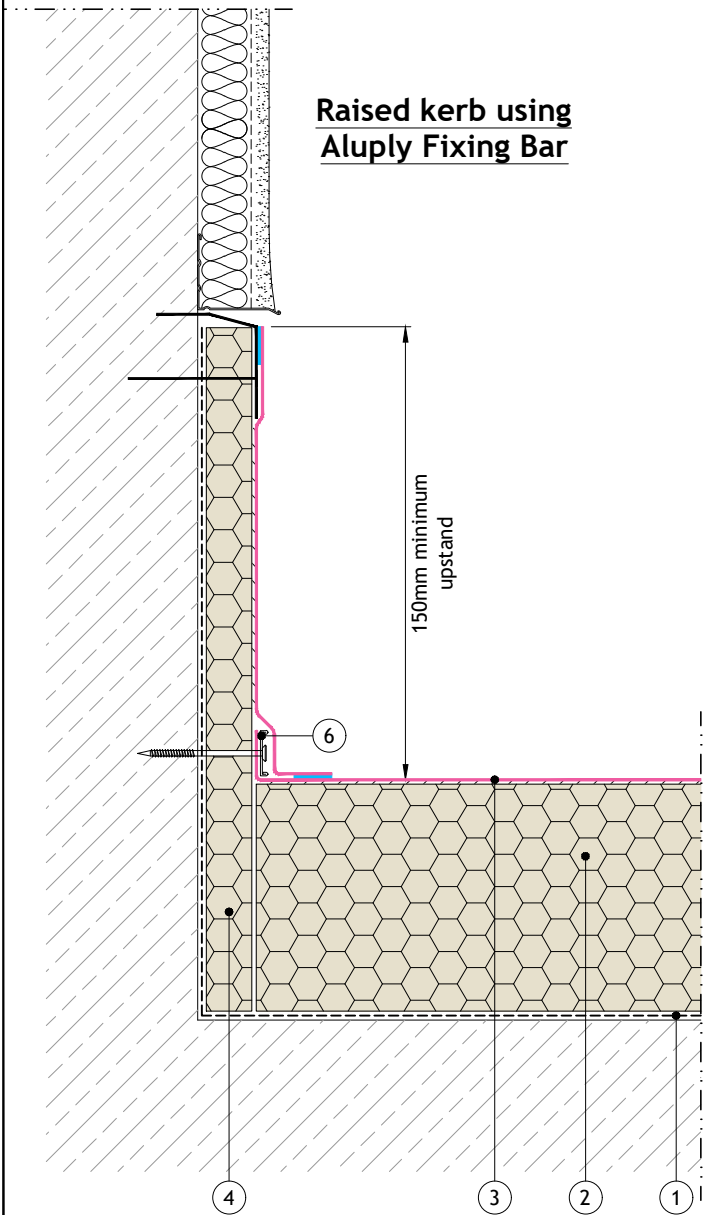

ALUMASC
ROOFING

Alumasc Building Products Ltd
White House Works, Bold Road, Sutton St Helens, Merseyside WA9 4JG

+44 (0)1744648400
info@alumascroofing.com
www.alumascroofing.com

Title:
Aluply - Adhered
Abutment to Render

Drawing No:
ALU-AD 03 03

Revision:
-



Scale:
Not to Scale

Date:
October 2025

© Copyright reserved

1. Alumasc air & vapour control layer.
2. Alumasc thermal insulation, thickness determined to meet the U-value and dew point of the structure.
3. Aluply PVC Fleece Backed Membrane.
4. Alumasc thermal insulation, thickness to meet U-value/thermal bridging requirement.
5. Aluply PVC Metal.
6. Aluply Fixing Bar.

- Denotes welding joint.
- Denotes foam sealing tape, install as required for uneven substrates.

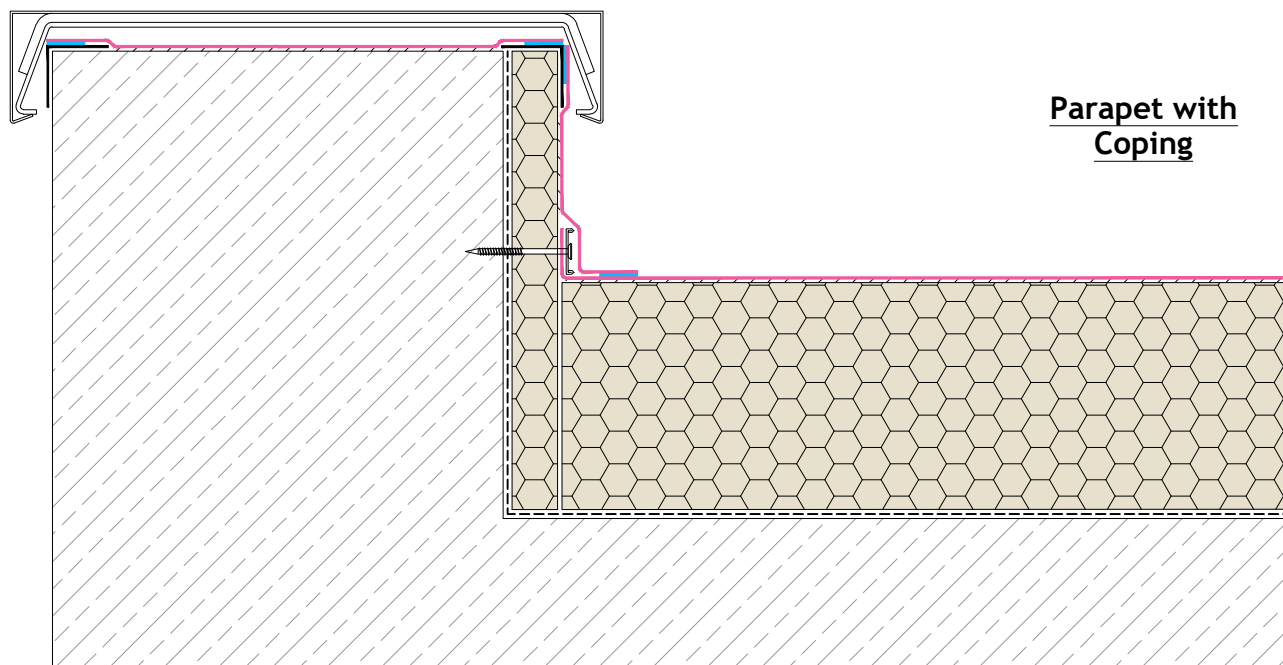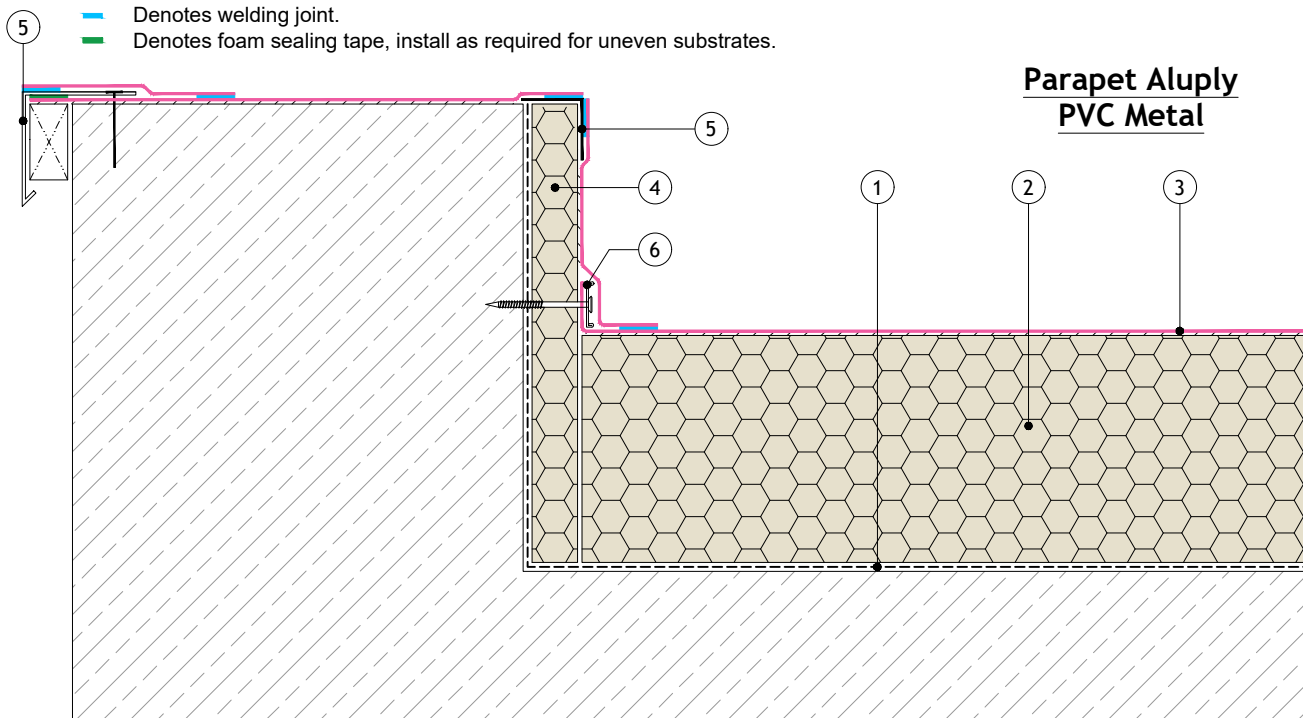

ALUMASC ROOFING

+44 (0)1744648400
info@alumascroofing.com
www.alumascroofing.com

Alumasc Building Products Ltd
White House Works, Bold Road, Sutton St Helens, Merseyside WA9 4JG

Title:
Aluply - Adhered
Parapet


Drawing No:
ALU-AD 03 04

Revision:
-

Scale:
Not to Scale

Date:
October 2025

© Copyright reserved

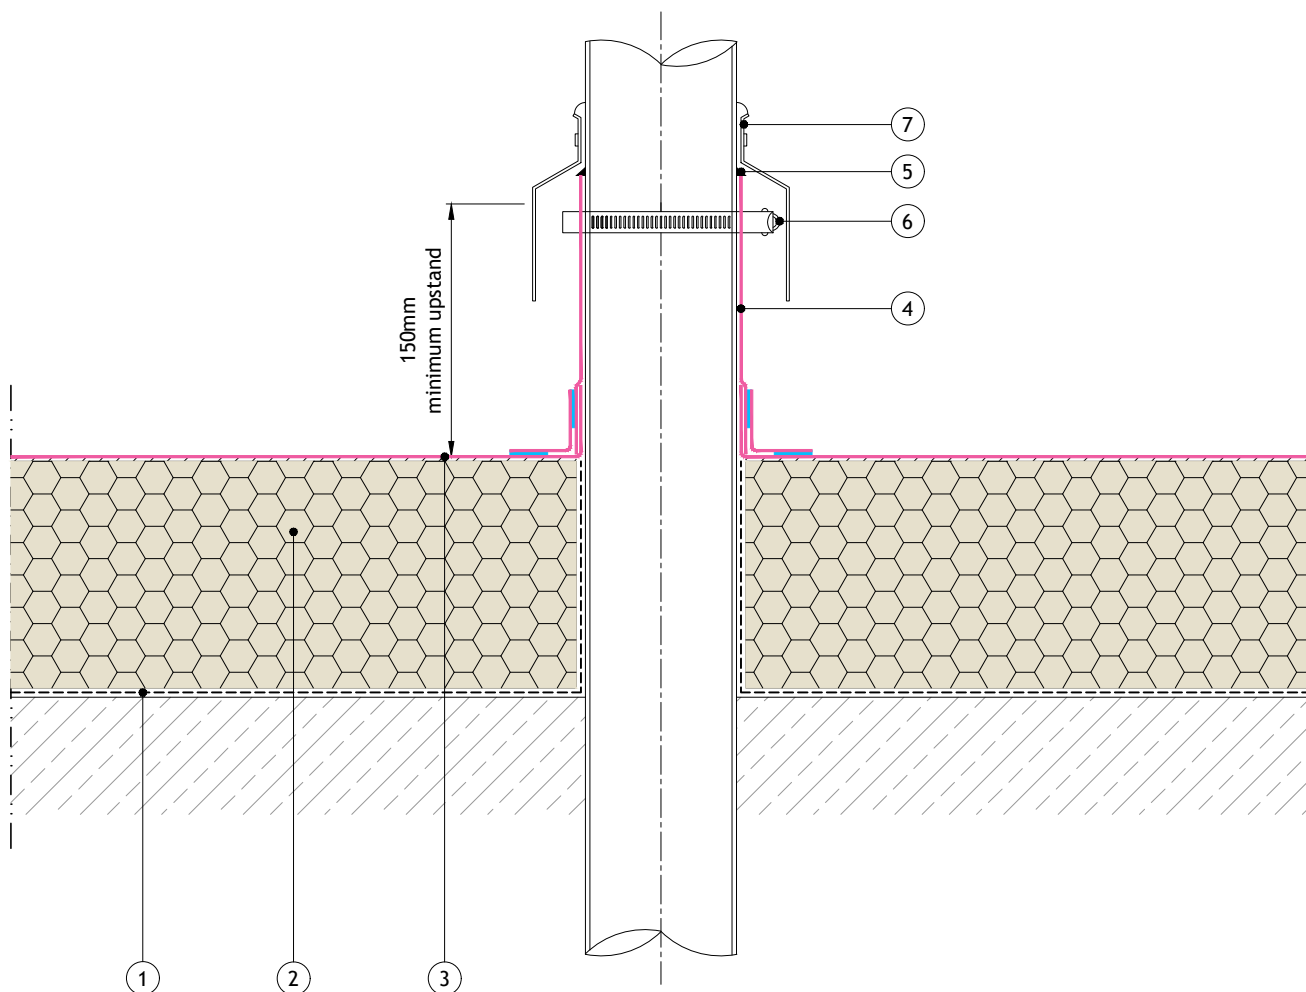

Section Key:

1. Alumasc air & vapour control layer.
2. Alumasc thermal insulation, thickness determined to meet the U-value and dew point of the structure.
3. Aluply PVC Fleece Backed Membrane.
4. Aluply Reinforced Membrane.
5. Alumasc Roofing Sealant.
6. Stainless steel jubilee clip, by others.
7. Metal apron flashing, by others.

— Denotes welding joint.



ALUMASC
ROOFING

+44 (0)1744648400
info@alumascroofing.com
www.alumascroofing.com

Alumasc Building Products Ltd
White House Works, Bold Road, Sutton St Helens, Merseyside WA9 4JG

Title:
Aluply - Adhered
Cold Pipe Penetration


Drawing No:
ALU-AD 04 01

Revision:
-

Scale:
Not to Scale

Date:
October 2025

© Copyright reserved

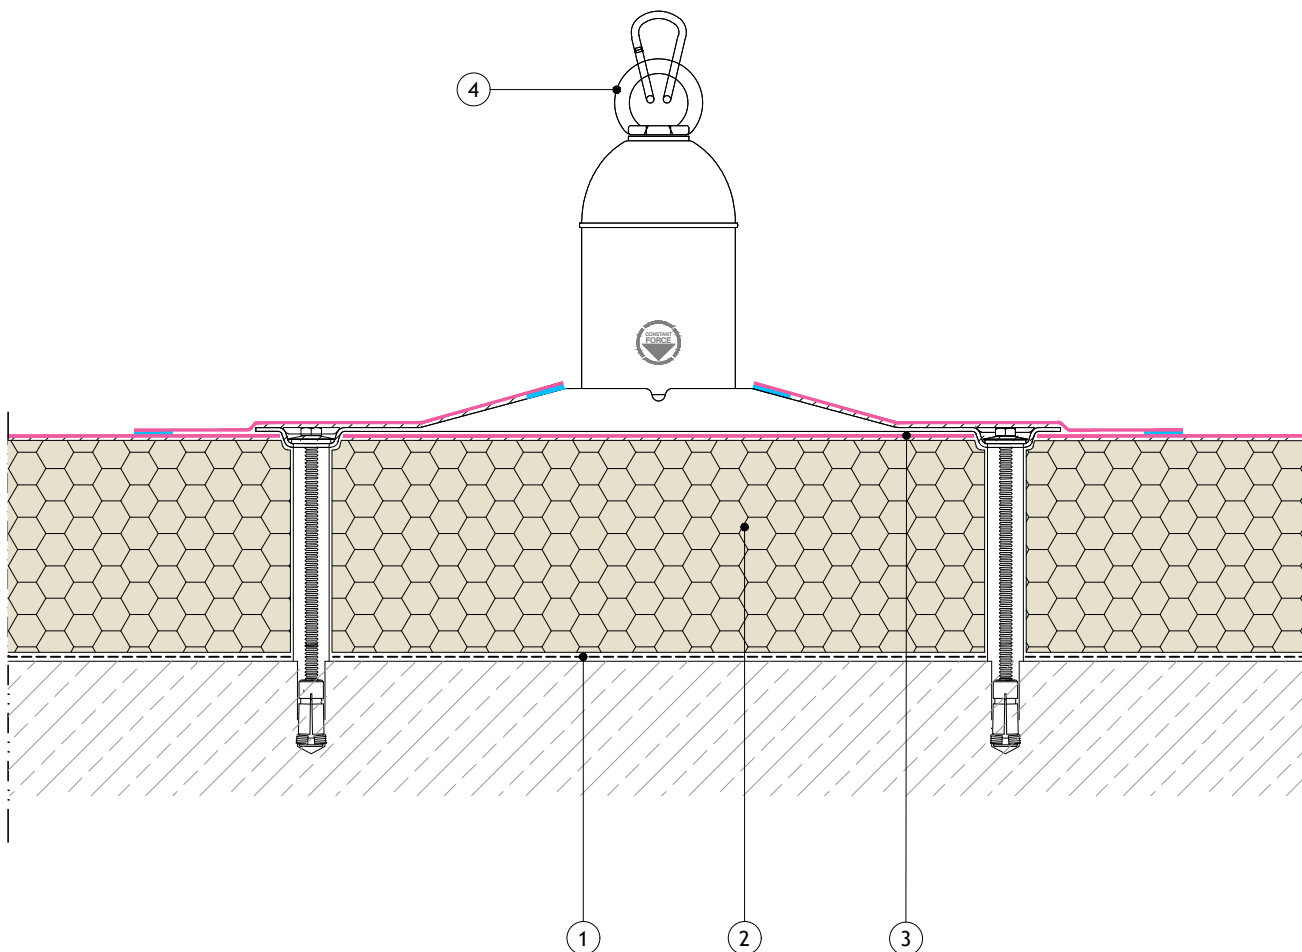

Section Key:

1. Alumasc air & vapour control layer.
2. Alumasc thermal insulation, thickness determined to meet the U-value and dew point of the structure.
3. Aluply PVC Fleece Backed Membrane.
4. Constant Force post assembly, or similar, fixed to roof deck in accordance with manufacturers instructions.

— Denotes welding joint.



ALUMASC
ROOFING

+44 (0)1744648400
info@alumascroofing.com
www.alumascroofing.com

Alumasc Building Products Ltd
White House Works, Bold Road, Sutton St Helens, Merseyside WA9 4JG

Title:
Aluply - Adhered
Mansafe Post


Drawing No:
ALU-AD 04 02

Revision:
-

Scale:
Not to Scale

Date:
October 2025

© Copyright reserved

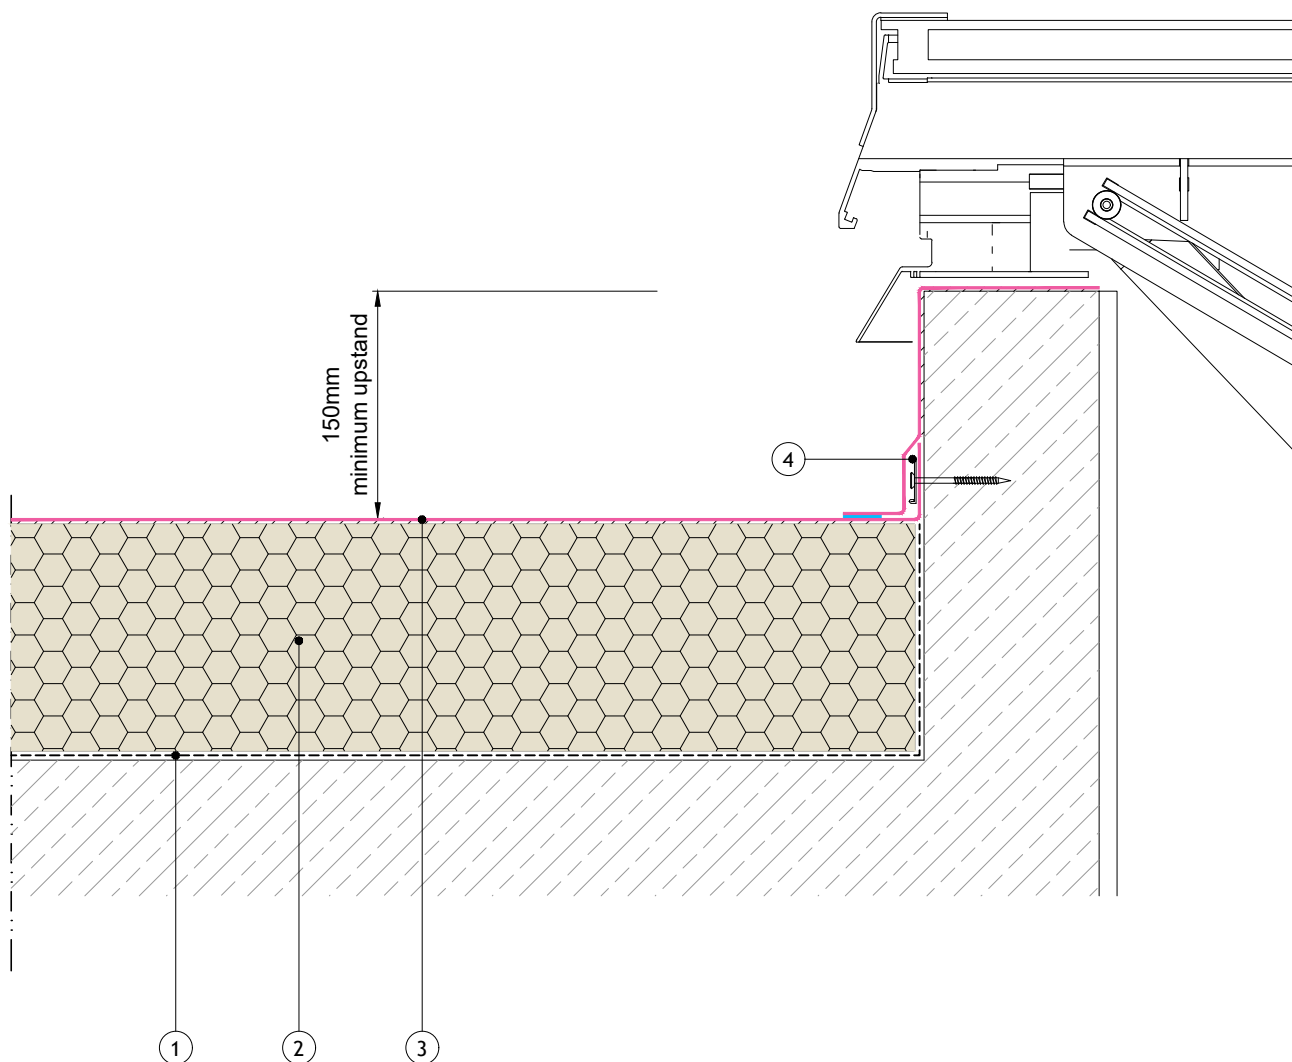

Section Key:

1. Alumasc air & vapour control layer.
2. Alumasc thermal insulation, thickness determined to meet the U-value and dew point of the structure.
3. Aluply Fleece Backed Membrane.
4. Aluply Fixing Bar.

N.B. Direction of fixing peel stop is subject to substrate type.

— Denotes welding joint.



ALUMASC
ROOFING

+44 (0)1744648400
info@alumascroofing.com
www.alumascroofing.com

Alumasc Building Products Ltd
White House Works, Bold Road, Sutton St Helens, Merseyside WA9 4JG

Title:
Aluply - Adhered
Skirting to Rooflight/Access Hatch


Drawing No:
ALU-AD 05 01

Scale:
Not to Scale

Revision:
-

Date:
October 2025

© Copyright reserved

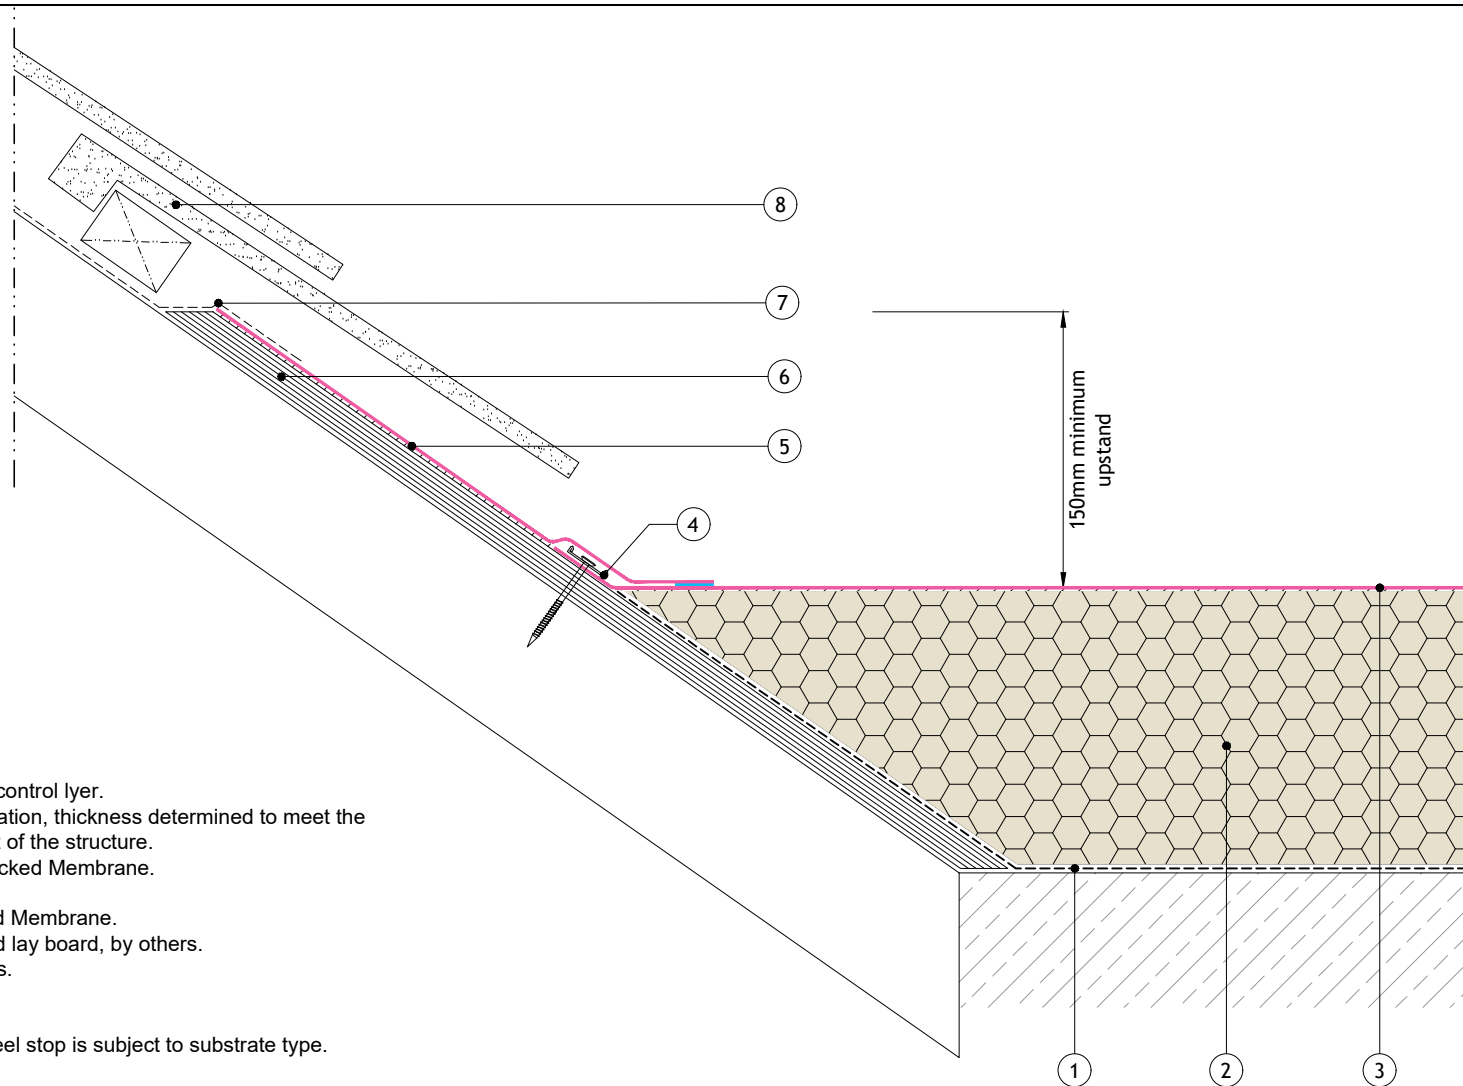

Section Key:

1. Alumas air & vapour control lyer.
2. Alumas thermal insulation, thickness determined to meet the U-value and dew point of the structure.
3. Aluply PVC Fleece Backed Membrane.
4. Aluply Fixing Bar.
5. Aluply PVC Reinforced Membrane.
6. Exterior grade plywood lay board, by others.
7. Underlay felt, by others.
8. Tile/slates, by others.

N.B. Direction of fixing peel stop is subject to substrate type.

— Denotes welding joint.



ALUMASC
ROOFING

+44 (0)1744648400
info@alumascroofing.com
www.alumascroofing.com

Alumas Building Products Ltd
White House Works, Bold Road, Sutton St Helens, Merseyside WA9 4JG

Title:
**Aluply - Adhered
Pitched Roof Abutment**

Drawing No:
ALU-AD 06 01

Scale:
Not to Scale

Revision:
-



Date:
October 2025

© Copyright reserved

Section Key:

- 1. Alumasc air & vapour control layer.
- 2. Alumasc thermal insulation, thickness determined to meet the U-value and dew point of the structure.
- 3. Aluply PVC Fleece Backed Membrane.
- 4. Aluply PVC Metal.
- 5. Galvanised cleat to be installed with drip faces over 100mm @ 1m centres.

- Denotes welding joint.
- Denotes foam sealing tape, install as required for uneven substrates.

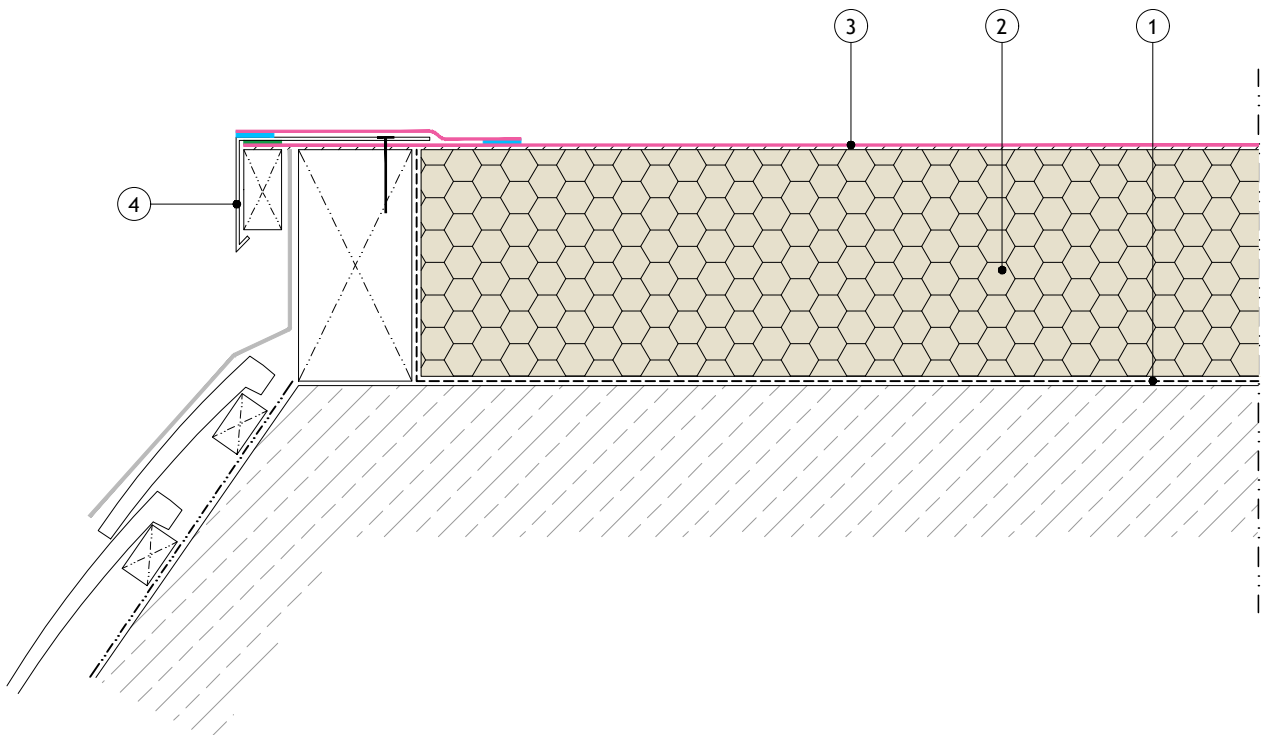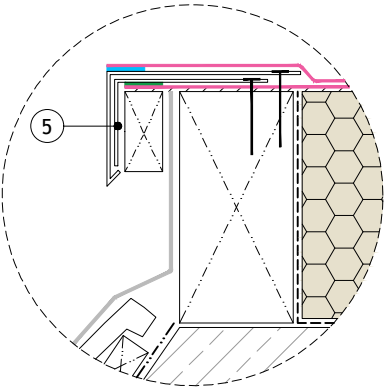

ALUMASC
ROOFING

+44 (0)1744648400
info@alumascroofing.com
www.alumascroofing.com

Alumasc Building Products Ltd
White House Works, Bold Road, Sutton St Helens, Merseyside WA9 4JG

Title:
Aluply - Adhered
Mansard

Drawing No:
ALU-AD 06 02

Revision:
-

Scale:
Not to Scale


Date:
October 2025

© Copyright reserved


Section Key:

- 1. Alumasc air & vapour control layer.
- 2. Alumasc thermal insulation, thickness determined to meet the U-value and dew point of the structure.
- 3. Aluply PVC Metal.
- 4. Aluply PVC Fleece Backed Membrane.

— Denotes welding joint.

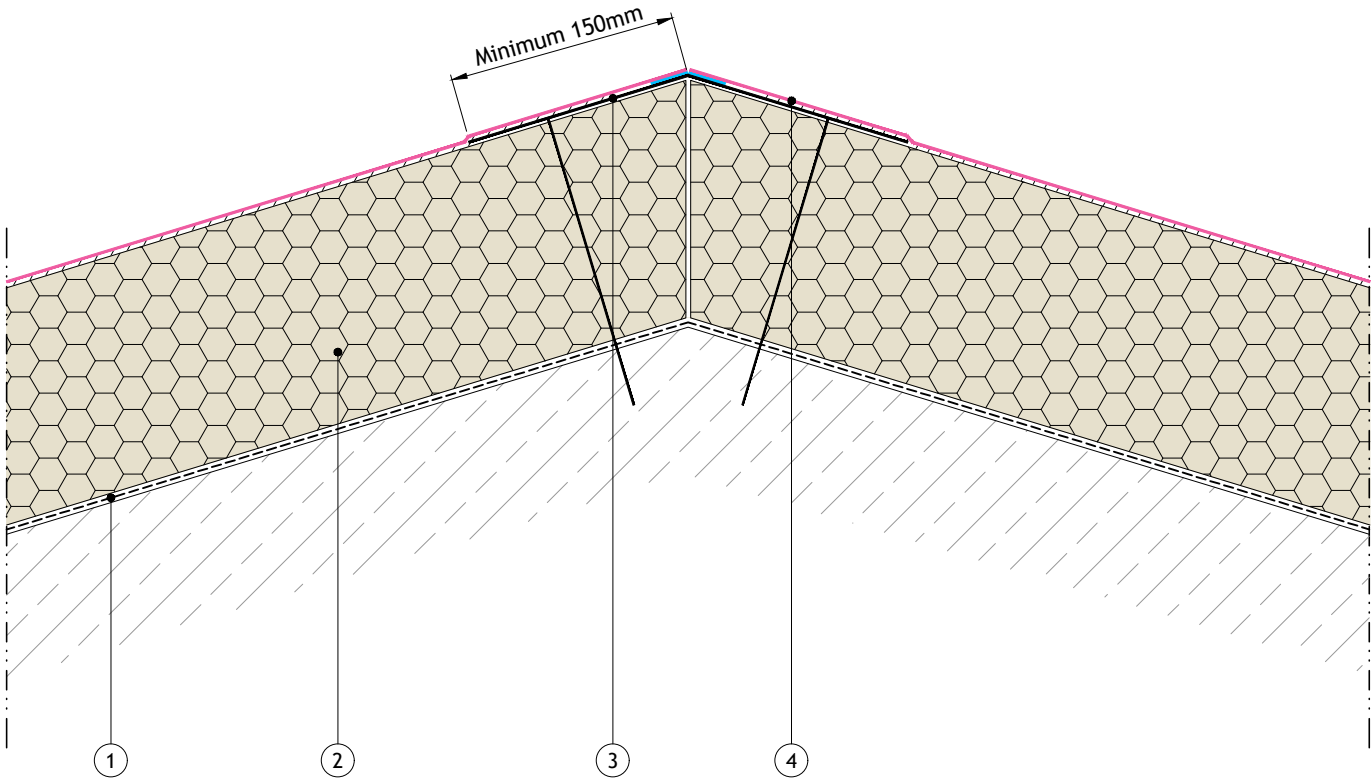

 ALUMASC ROOFING Alumasc Building Products Ltd White House Works, Bold Road, Sutton St Helens, Merseyside WA9 4JG +44 (0)1744648400 info@alumascroofing.com www.alumascroofing.com	Title: Aluply - Adhered Ridge		© Copyright reserved
	Drawing No: ALU-AD 06 03	Scale: Not to Scale	
	Revision: -	Date: October 2025	

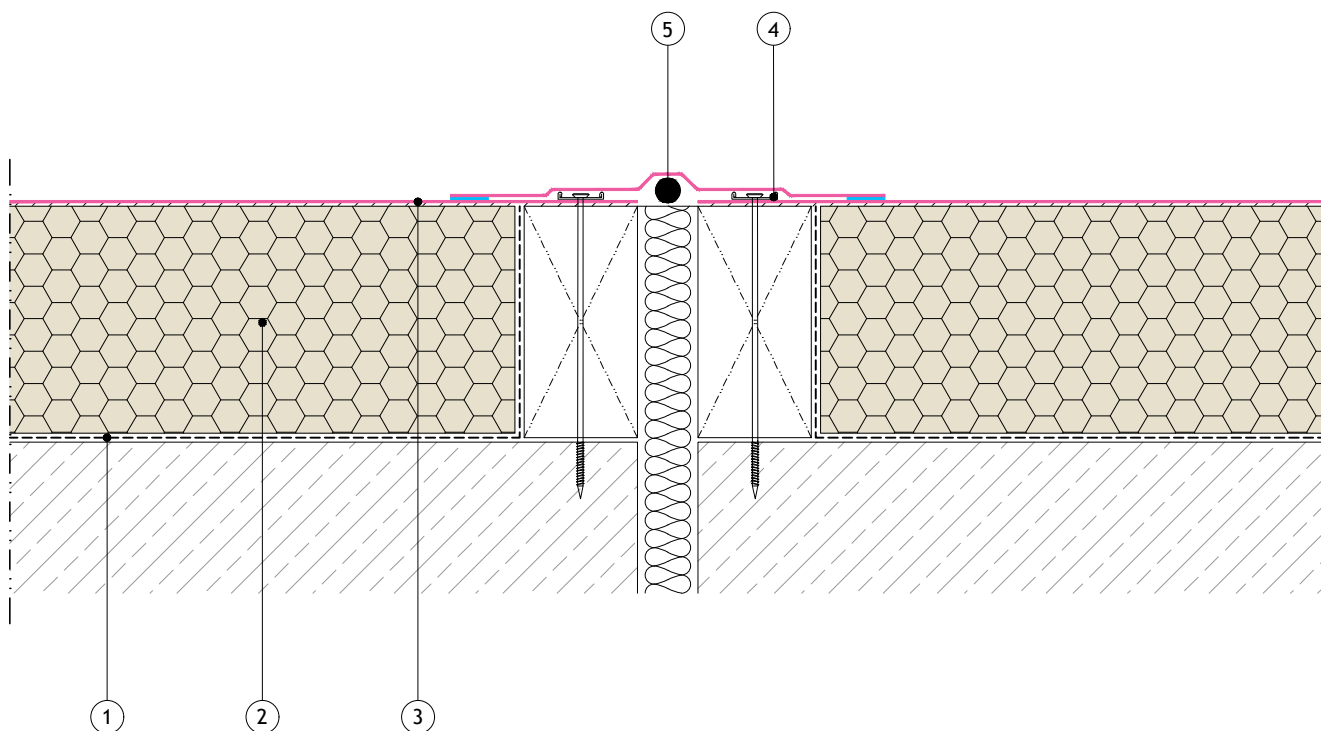

Section Key:

1. Alumasc air & vapour control layer.
2. Alumasc thermal insulation, thickness determined to meet the U-value and dew point of the structure.
3. Aluply Fleece Backed Membrane.
4. Aluply Fixing Bar.
5. Polyethylene foam rod.

N.B. Direction of fixing peel stop is subject to substrate type.

— Denotes welding joint.



ALUMASC
ROOFING

+44 (0)1744648400
info@alumascroofing.com
www.alumascroofing.com

Alumasc Building Products Ltd
 White House Works, Bold Road, Sutton St Helens, Merseyside WA9 4JG

Title:
 Aluply - Adhered
 Movement Joint

Drawing No:
 ALU-AD 07 01

Revision:
 -

Scale:
 Not to Scale

Date:
 October 2025

© Copyright reserved